


# Parapet/Enclosed Balustrade Details Intersection with Wall

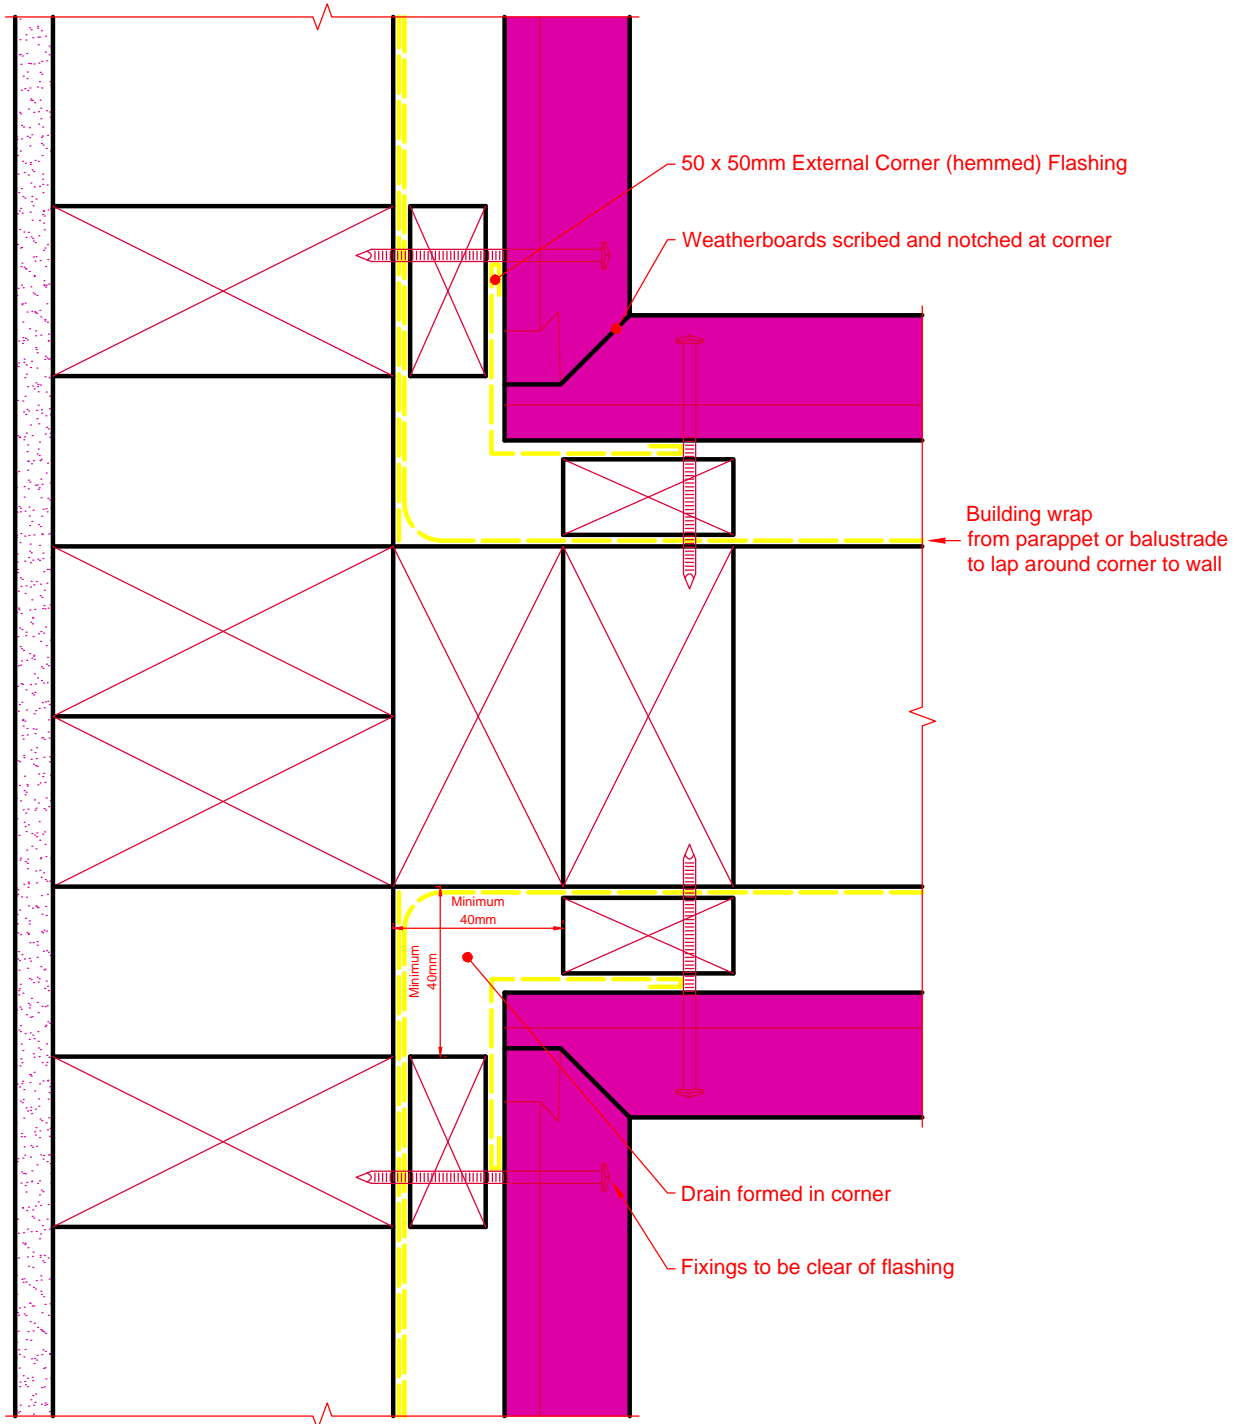

*Note: Refer to the Bevel Back Cavity System Installation Manual for full details*