


# Bottom of Cladding with Timber Sub-floor

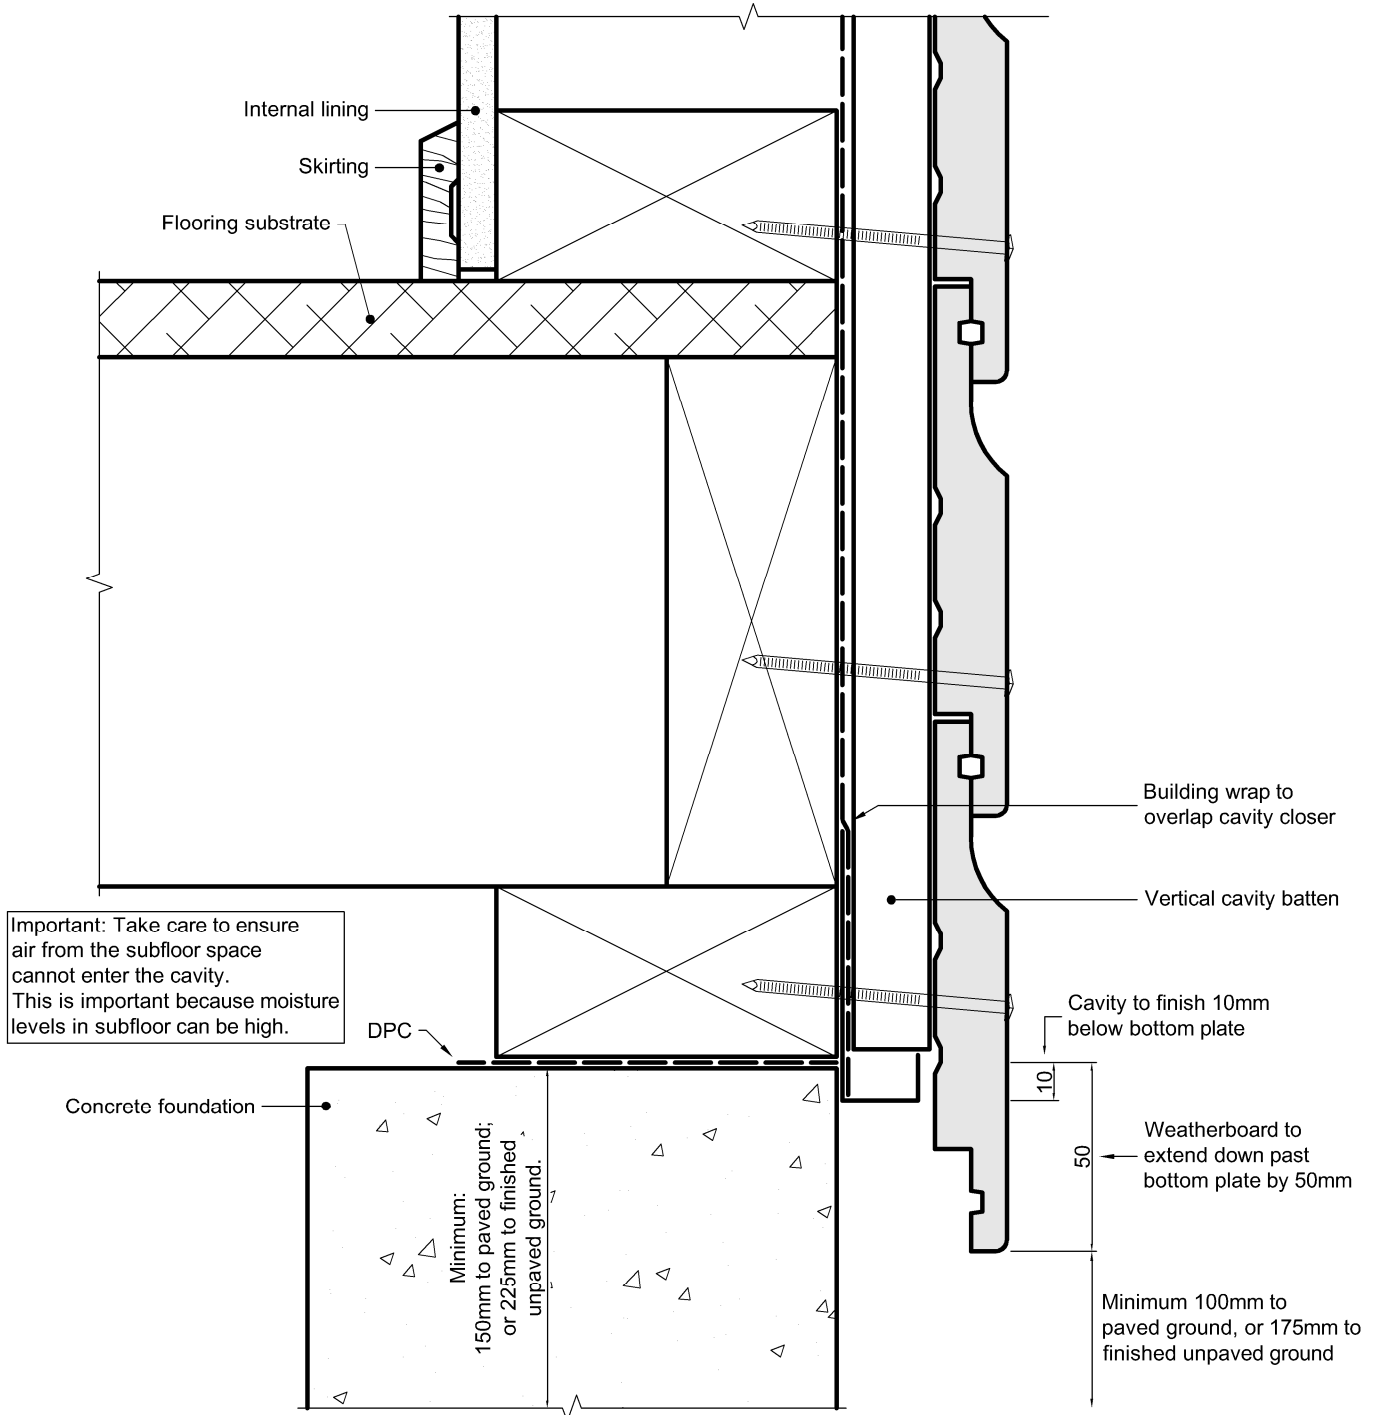

*Note: Refer to the Rusticated Cavity System Installation Manual for full details*