


Bottom Plate (Base of Wall) Details Timber Floor

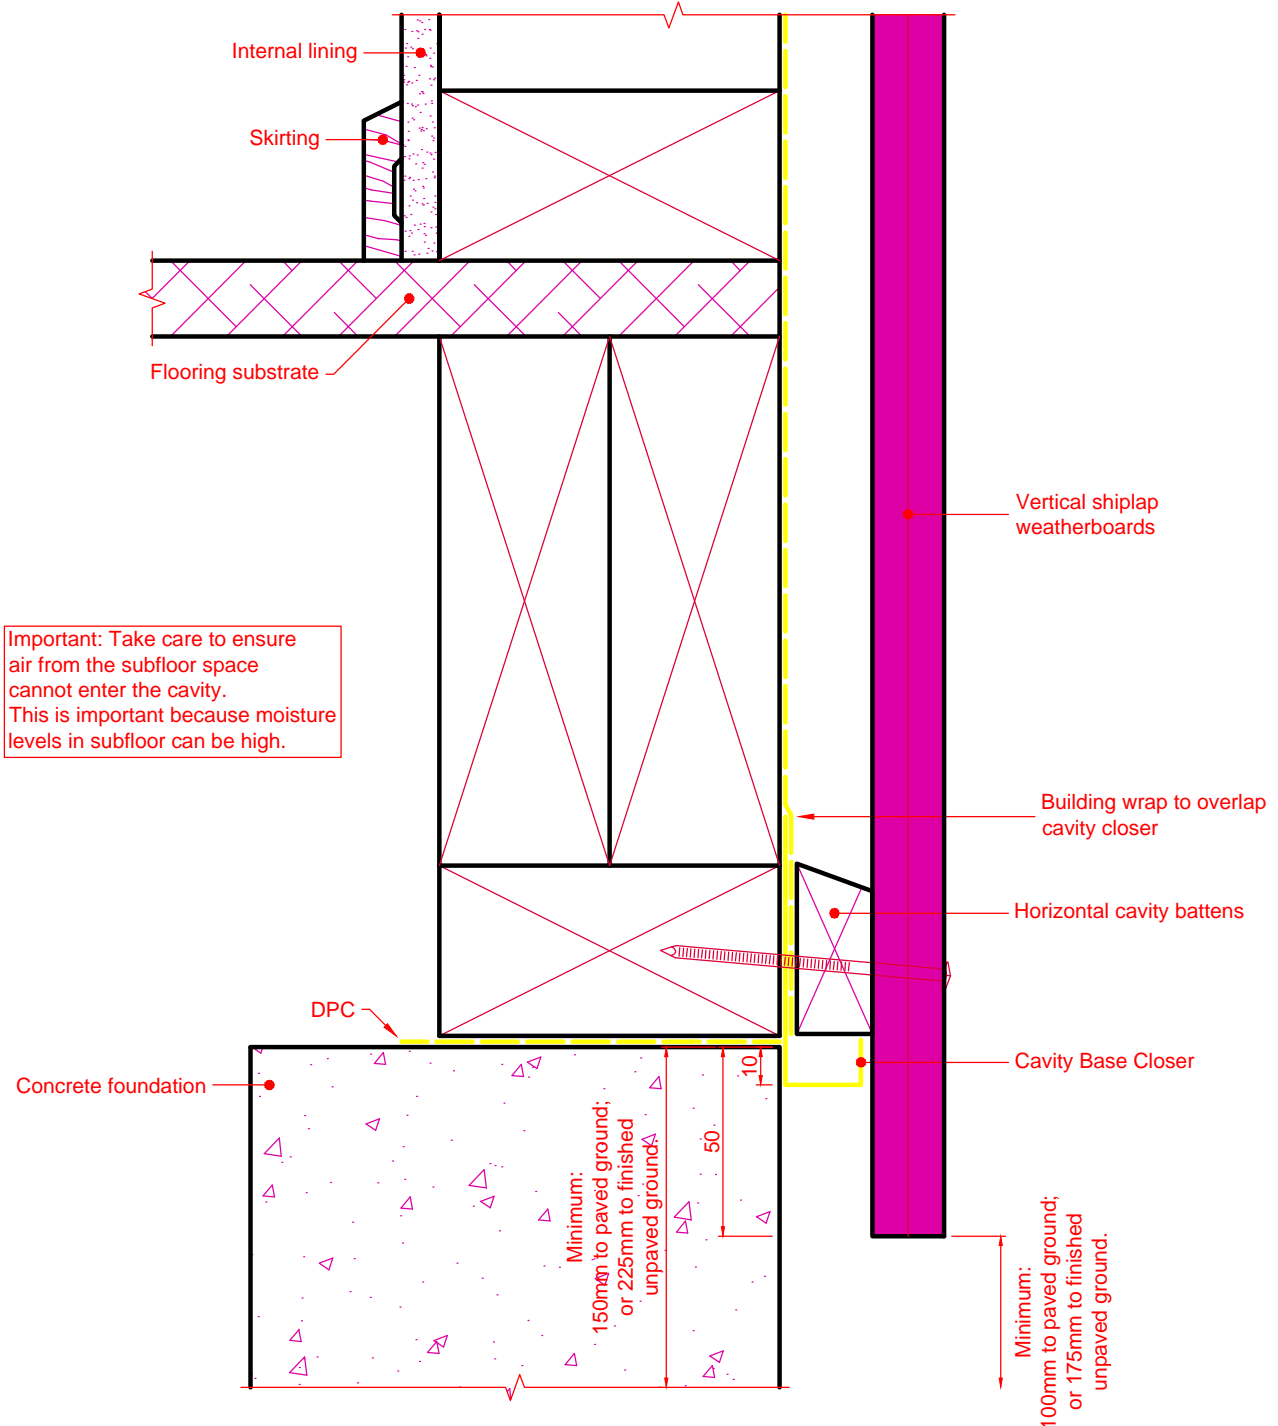

Note: Refer to the Vertical Shiplap Cavity System Installation Manual for full details