


Inter-Storey Cavity Junctions

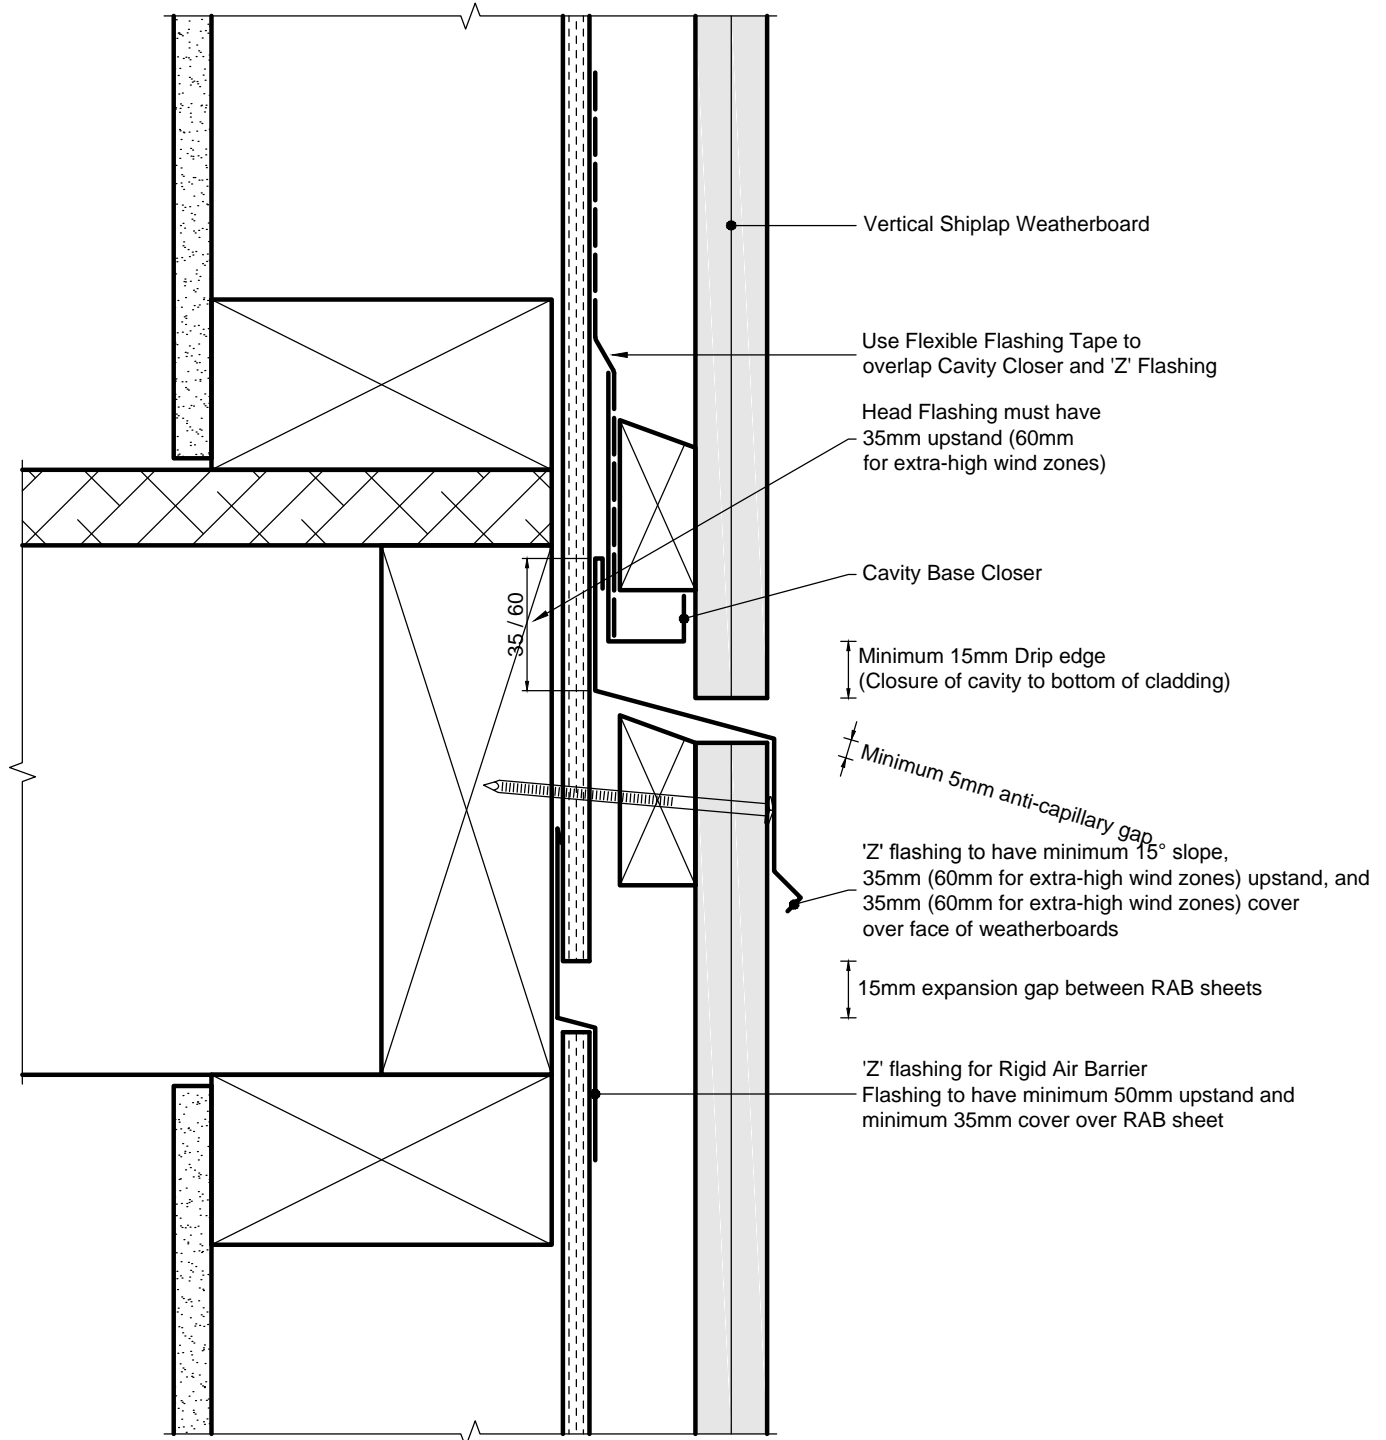

Note: Refer to the Vertical Shiplap Cavity System with Rigid Air Barrier Installation Manual for full details



TIMSPEC
Timber Specialists

Email: sales@certclad.co.nz
Website: www.certclad.co.nz

AUCKLAND

64 Stoddard Rd, Mt Roskill
Ph: (09) 620-0260
Fax: (09) 620-0261

CARTERTON

30 Kent St
Ph: (06) 379-9381
Fax: (06) 379-9382

CHRISTCHURCH

69 Hayton Rd, Sockburn
Ph: (03) 341-0242
Fax: (03) 341-0243